


ALL DIMENSIONS TO BE CHECKED ON SITE
 NO DIMENSIONS TO BE SCALED FROM THIS DRAWING
 DRAWING IS TO BE READ IN CONJUNCTION WITH RELEVANT
 CONSULTANTS DRAWINGS


LEGEND

 APPLICATION SITE
 BOUNDARY

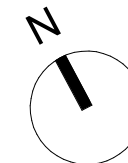

Room Area Legend

 DUAL

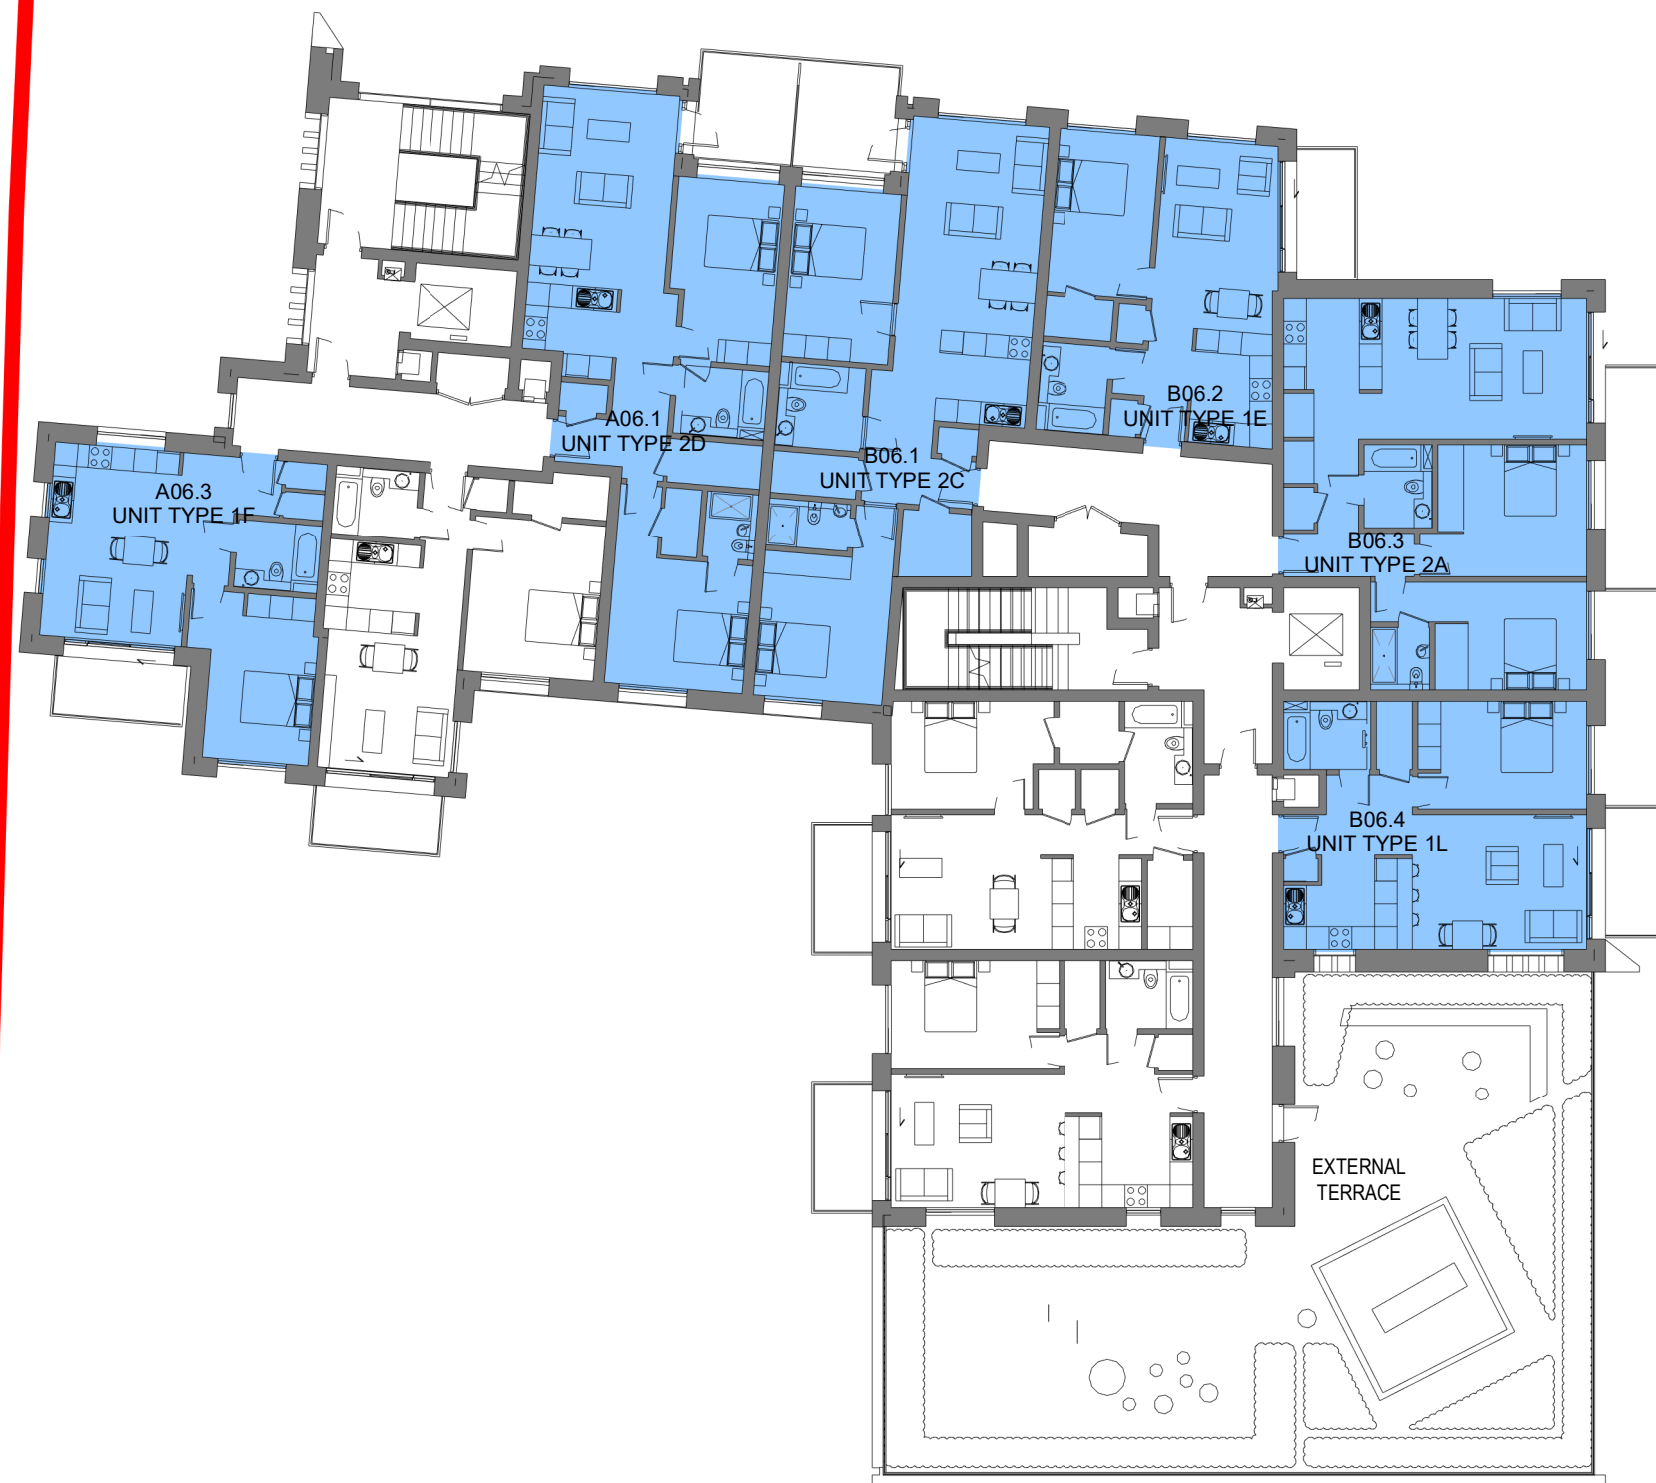

THIS DRAWING IS FOR INFORMATION PURPOSES ONLY.

REFER TO ACCOMPANYING ARCHITECTURAL DRAWINGS, AND HOUSING
 QUALITY ASSESSMENT REPORT AND SCHEDULE OF AREAS, FOR MORE
 DETAILED INFORMATION

P1	28/02/2022	ISSUED FOR PLANNING APPROVAL	BR	CS
REV	DATE	DESCRIPTION	CKH	DRN

STATUS CODE DESCRIPTION

ISSUED FOR PLANNING APPROVAL

CLIENT

Ravensbrook Limited

PROJECT

**Ravens Rock Road SHD; IVM House, nos. 31 and 31a
 Ravens Rock Road, Sandyford Business Park, Dublin 18**

DRAWING

PROPOSED DUAL ASPECT SIXTH FLOOR PLAN

PROJECT NUMBER: 950719 DATE: 29/04/2021

SCALE@ A3: 1:200 DRAWN/CHECKED: BC/BR

STATUS CODE: A1 DRAWING NUMBER: RR-HJL-00-00-DR-A-1036 REVISION: P1

Henry J Lyons

Architecture + Interiors +353 1 888 3333 51-54 Pearse Street
 henryjlyons.com info@henryjlyons.com Dublin D02 KA66