
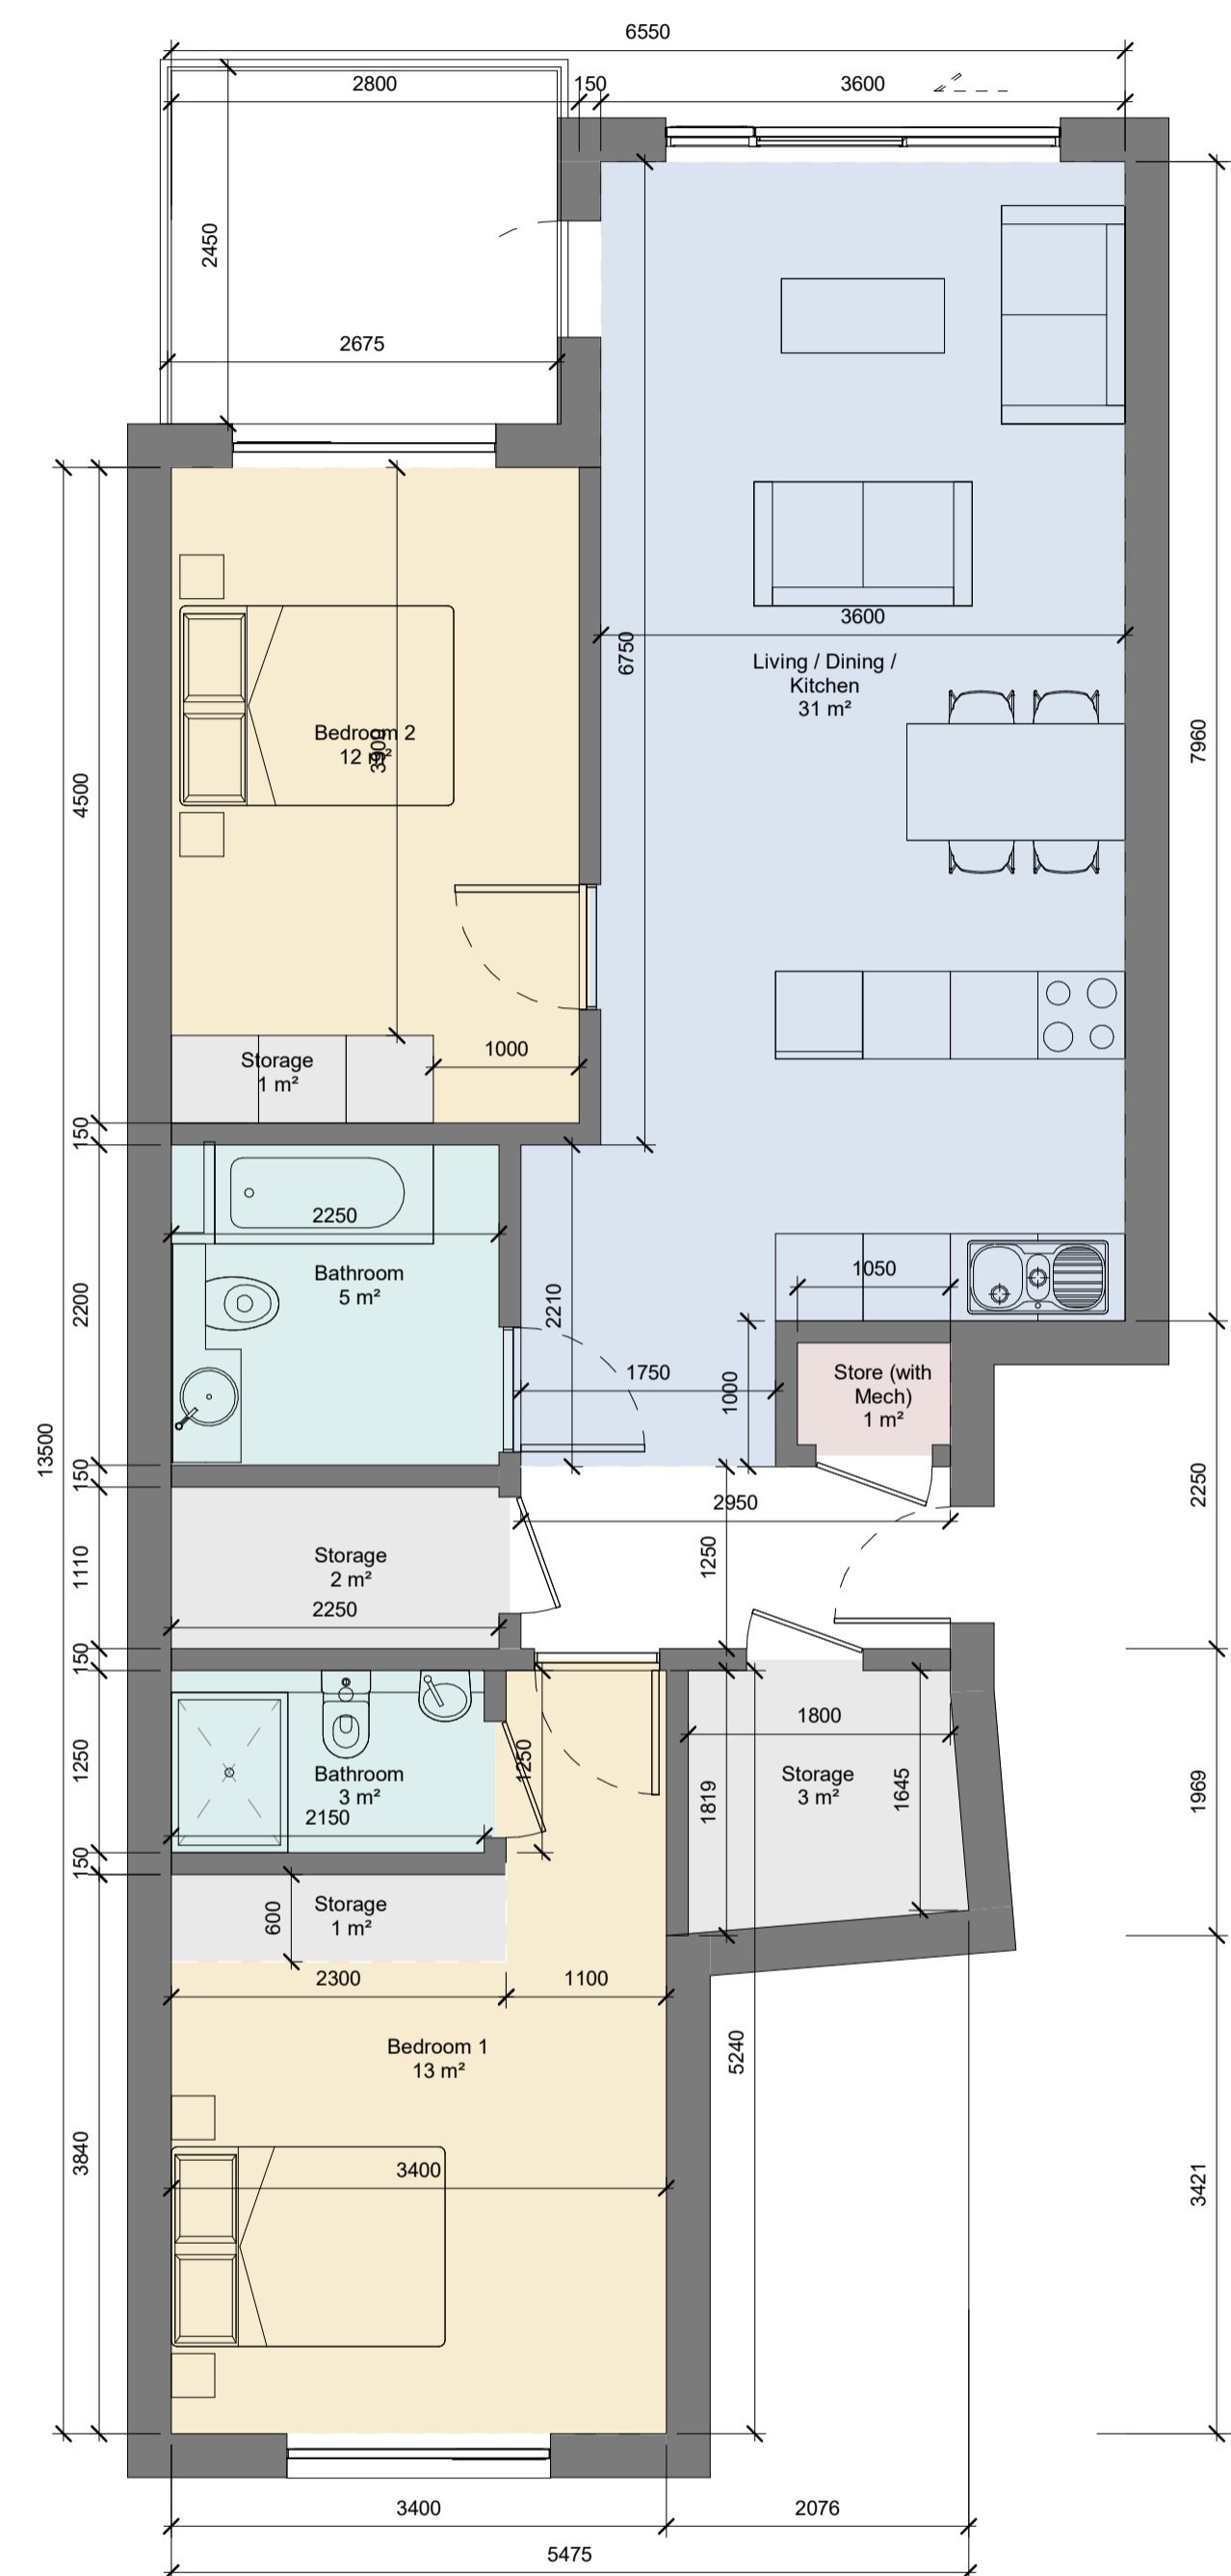
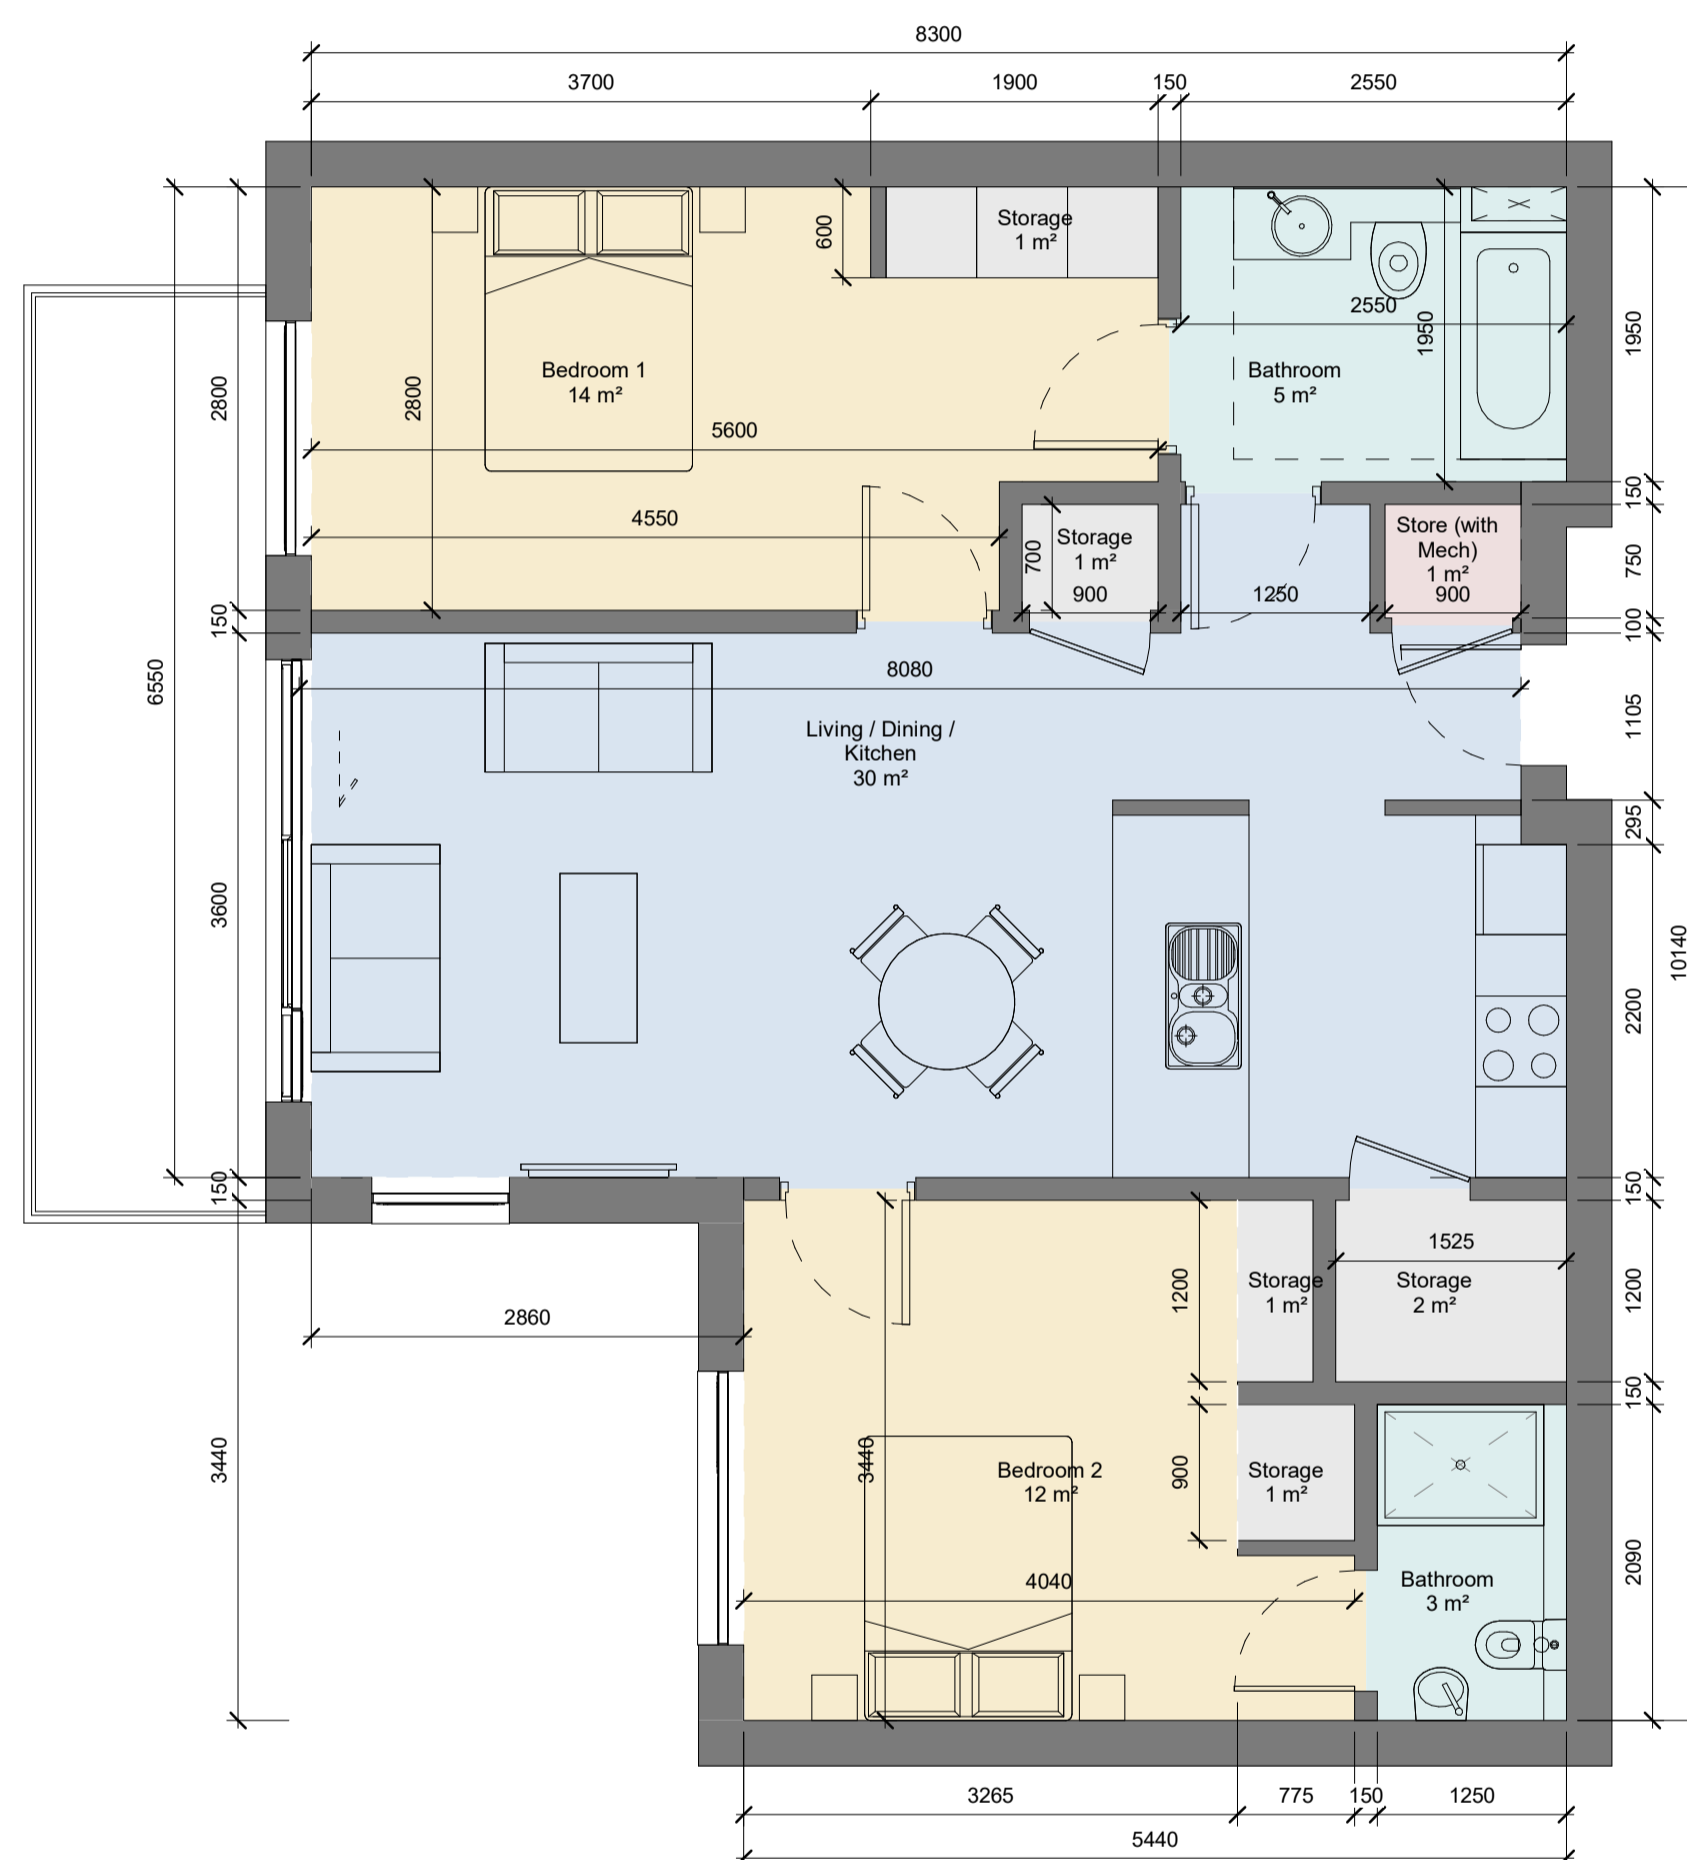


Room Name Legend

- Bathroom
- Bedroom 1
- Bedroom 2
- Living / Dining / Kitchen
- Storage
- Store (with Mech)

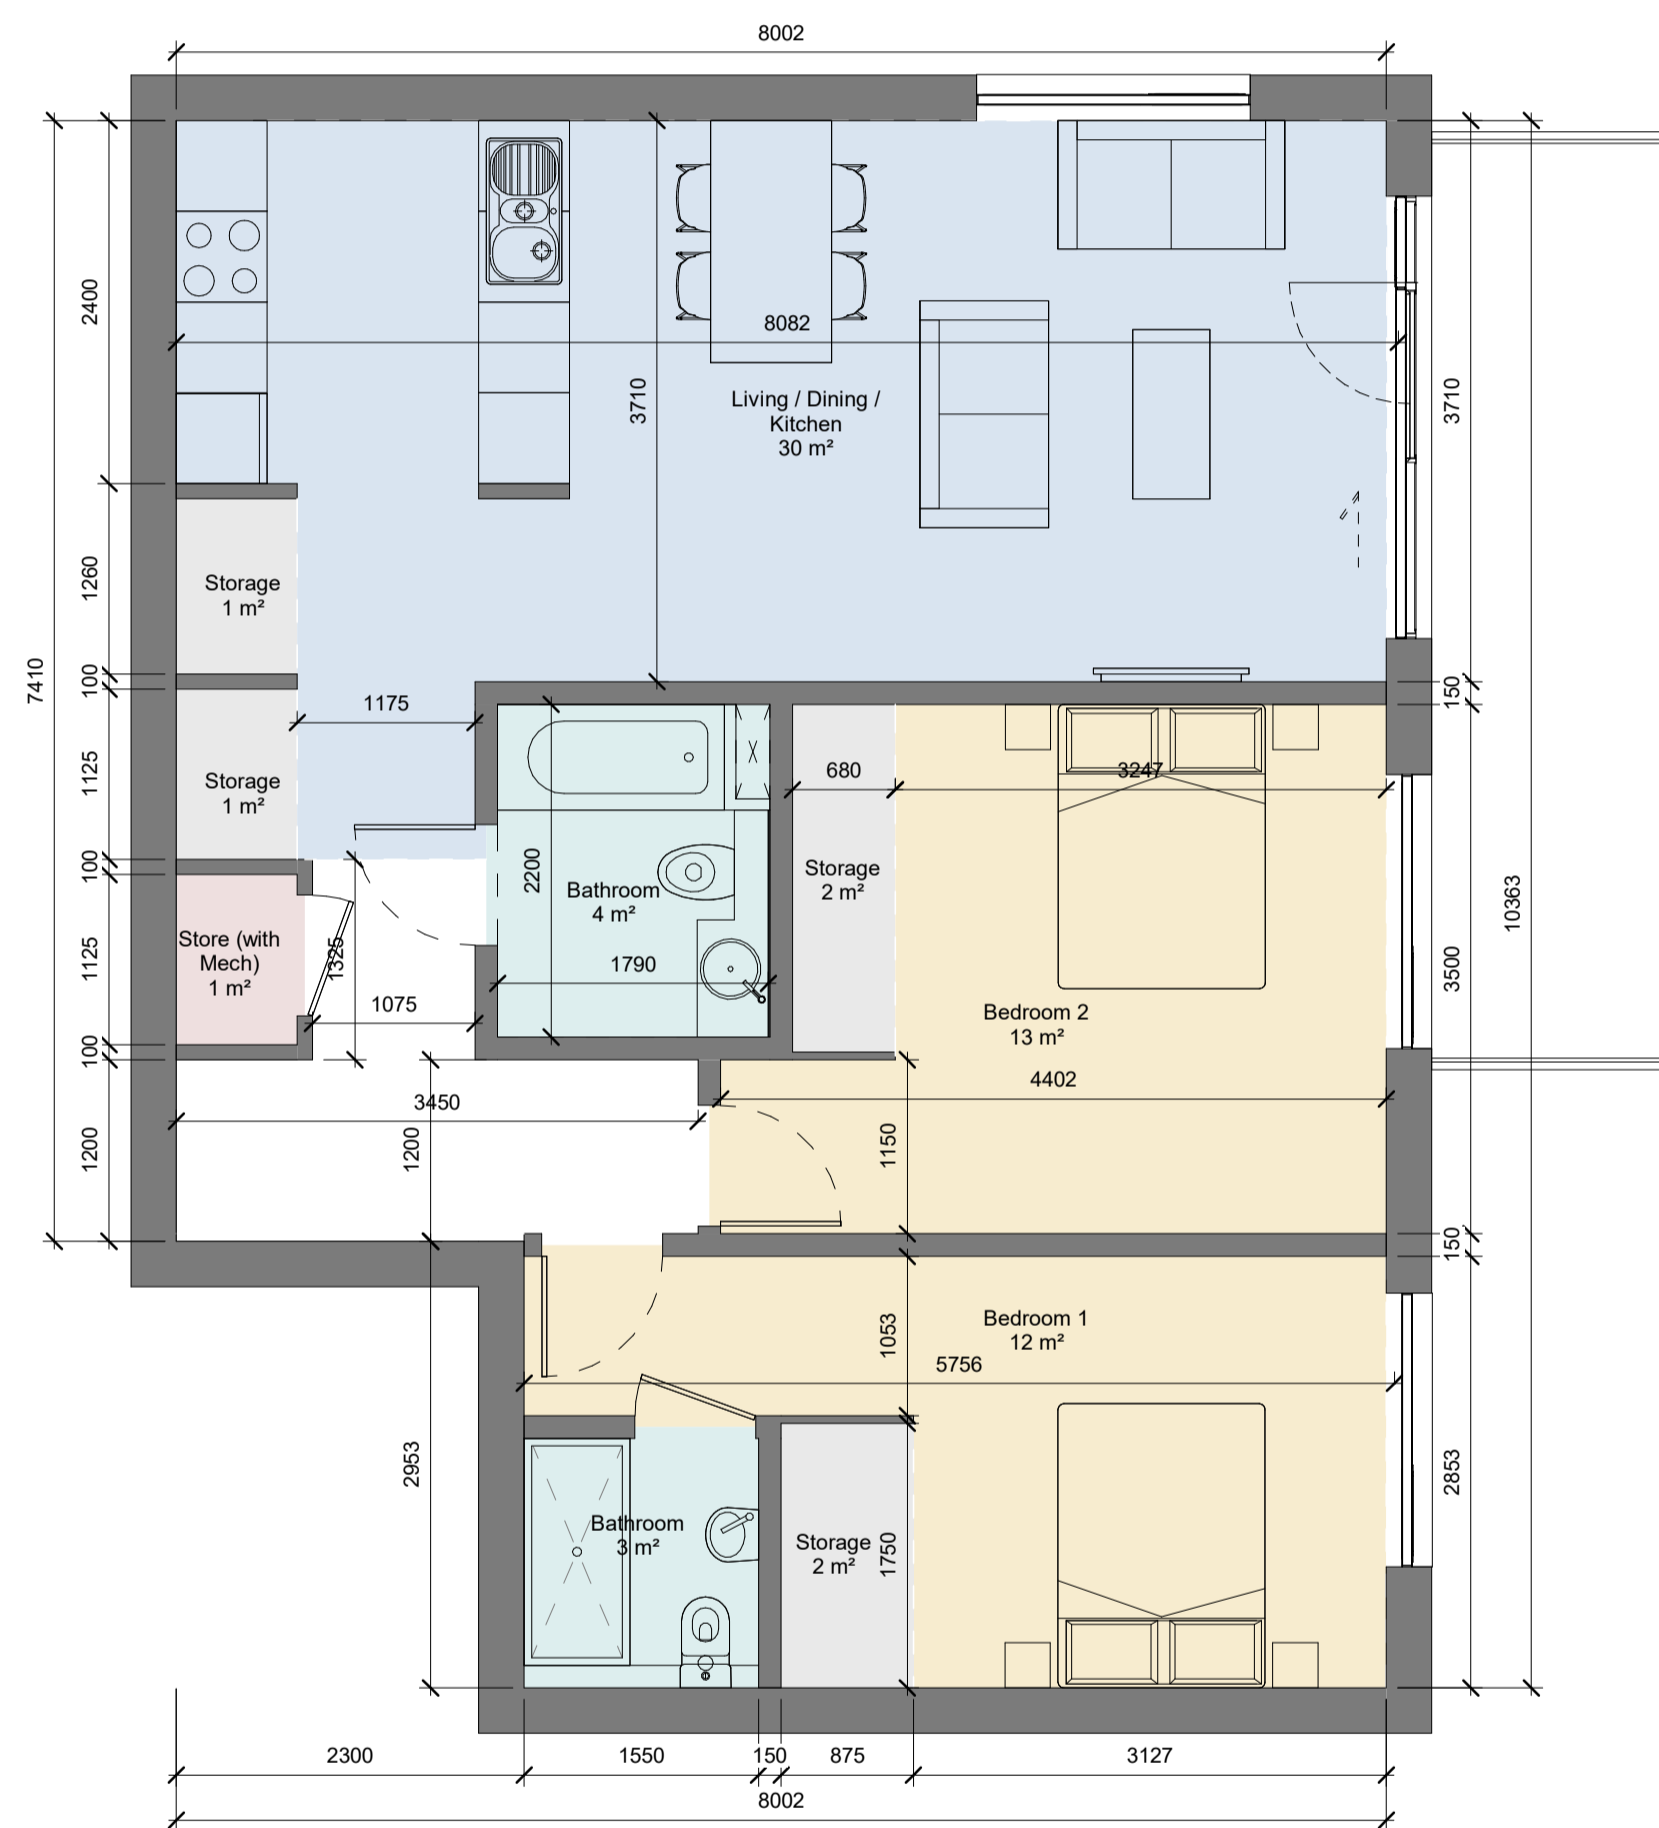

1 UNIT TYPE 2A
1 : 50

2 UNIT TYPE 2B
1 : 50

3 UNIT TYPE 2C
1 : 50

ROOM NAME	TARGET WIDTH	ACTUAL WIDTH	TARGET AREA	ACTUAL AREA
LIVING / KITCHEN / DINING	3.6m	3.7m	30m ²	30m ²
STORAGE			6m ²	6m ²
BEDROOM O1	2.8m	2.9m	13m ²	12m ²
BEDROOM O2	2.8m	3.2m	11.4m ²	13m ²
AGGREGATE BED AREA			24.4m ²	25m ²
BALCONY / AMENITY			7m ²	7m ²
			TARGET TOTAL AREA	ACTUAL TOTAL AREA
			73m ²	76m ²

ROOM NAME	TARGET WIDTH	ACTUAL WIDTH	TARGET AREA	ACTUAL AREA
LIVING / KITCHEN / DINING	3.6m	3.6m	30m ²	30m ²
STORAGE			6m ²	6m ²
BEDROOM O1	2.8m	2.8m	13m ²	14m ²
BEDROOM O2	2.8m	3.2m	11.4m ²	12m ²
AGGREGATE BED AREA			24.4m ²	28m ²
BALCONY / AMENITY			7m ²	7m ²
			TARGET TOTAL AREA	ACTUAL TOTAL AREA
			73m ²	73m ²

ROOM NAME	TARGET WIDTH	ACTUAL WIDTH	TARGET AREA	ACTUAL AREA
LIVING / KITCHEN / DINING	3.6m	3.6m	30m ²	31m ²
STORAGE			6m ²	6m ²
BEDROOM O1	2.8m	3.2m	13m ²	13m ²
BEDROOM O2	2.8m	2.8m	11.4m ²	12m ²
AGGREGATE BED AREA			24.4m ²	25m ²
BALCONY / AMENITY			7m ²	7m ²
			TARGET TOTAL AREA	ACTUAL TOTAL AREA
			73m ²	80m ²

THIS DRAWING IS FOR INFORMATION PURPOSES ONLY. MINIMUM WIDTHS, AREAS & AGGREGATE AREAS TAKEN FROM DHP&LC, SUSTAINABLE URBAN HOUSING: DESIGN STANDARDS FOR NEW APARTMENTS, GUIDELINES FOR PLANNING AUTHORITIES (2020).

DIMENSIONS, UNIT DOORS, BALCONIES AND WINDOWS SHOWN ARE INDICATIVE FOR THE TYPICAL APARTMENT TYPE ONLY. REFER TO ACCOMPANYING HOUSING QUALITY ASSESSMENT REPORT & SCHEDULE OF AREAS, AND ARCHITECTURAL DRAWINGS, PROPOSED FLOOR PLANS FOR THE FOLLOWING INFORMATION RELATING TO INDIVIDUAL APARTMENTS: LEVELS, APARTMENT NUMBERING, LOCATION, ORIENTATION, ENTRANCE DOOR POSITION, BALCONIES AND WINDOWS TO SPECIFIC APARTMENTS.

REV	DATE	DESCRIPTION	CKH	DRN
P2	24/02/2022	ISSUED FOR PLANNING	BR	CS
P1	13/05/2021	ISSUED FOR STAGE 2 PREPLANNING	BR	BC

STATUS CODE DESCRIPTION
ISSUED FOR PLANNING APPROVAL

CLIENT
Ravensbrook Limited

PROJECT
Ravens Rock Road SHD; IVM House, nos. 31 and 31a Ravens Rock Road, Sandyford Business Park, Dublin 18

DRAWING
PROPOSED UNIT LAYOUT 2A +2B +2C

PROJECT NUMBER: 950719
DATE: 10/05/2021
SCALE@ A1: 1:50
DRAWN/CHECKED: BR/HJL

STATUS CODE: A1
DRAWING NUMBER: RR-HJL-00-ZZ-DR-A-1621
REVISION: P2

Henry J Lyons

Architecture + Interiors
henryjlyons.com
+353 1 888 3333
info@henryjlyons.com
51-54 Pearse Street
Dublin D02 KA66