

ALL DIMENSIONS TO BE CHECKED ON SITE
 NO DIMENSIONS TO BE SCALED FROM THIS DRAWING
 DRAWING IS TO BE READ IN CONJUNCTION WITH RELEVANT
 CONSULTANTS DRAWINGS


LEGEND

 APPLICATION SITE
 BOUNDARY



Room Area Legend

 DUAL

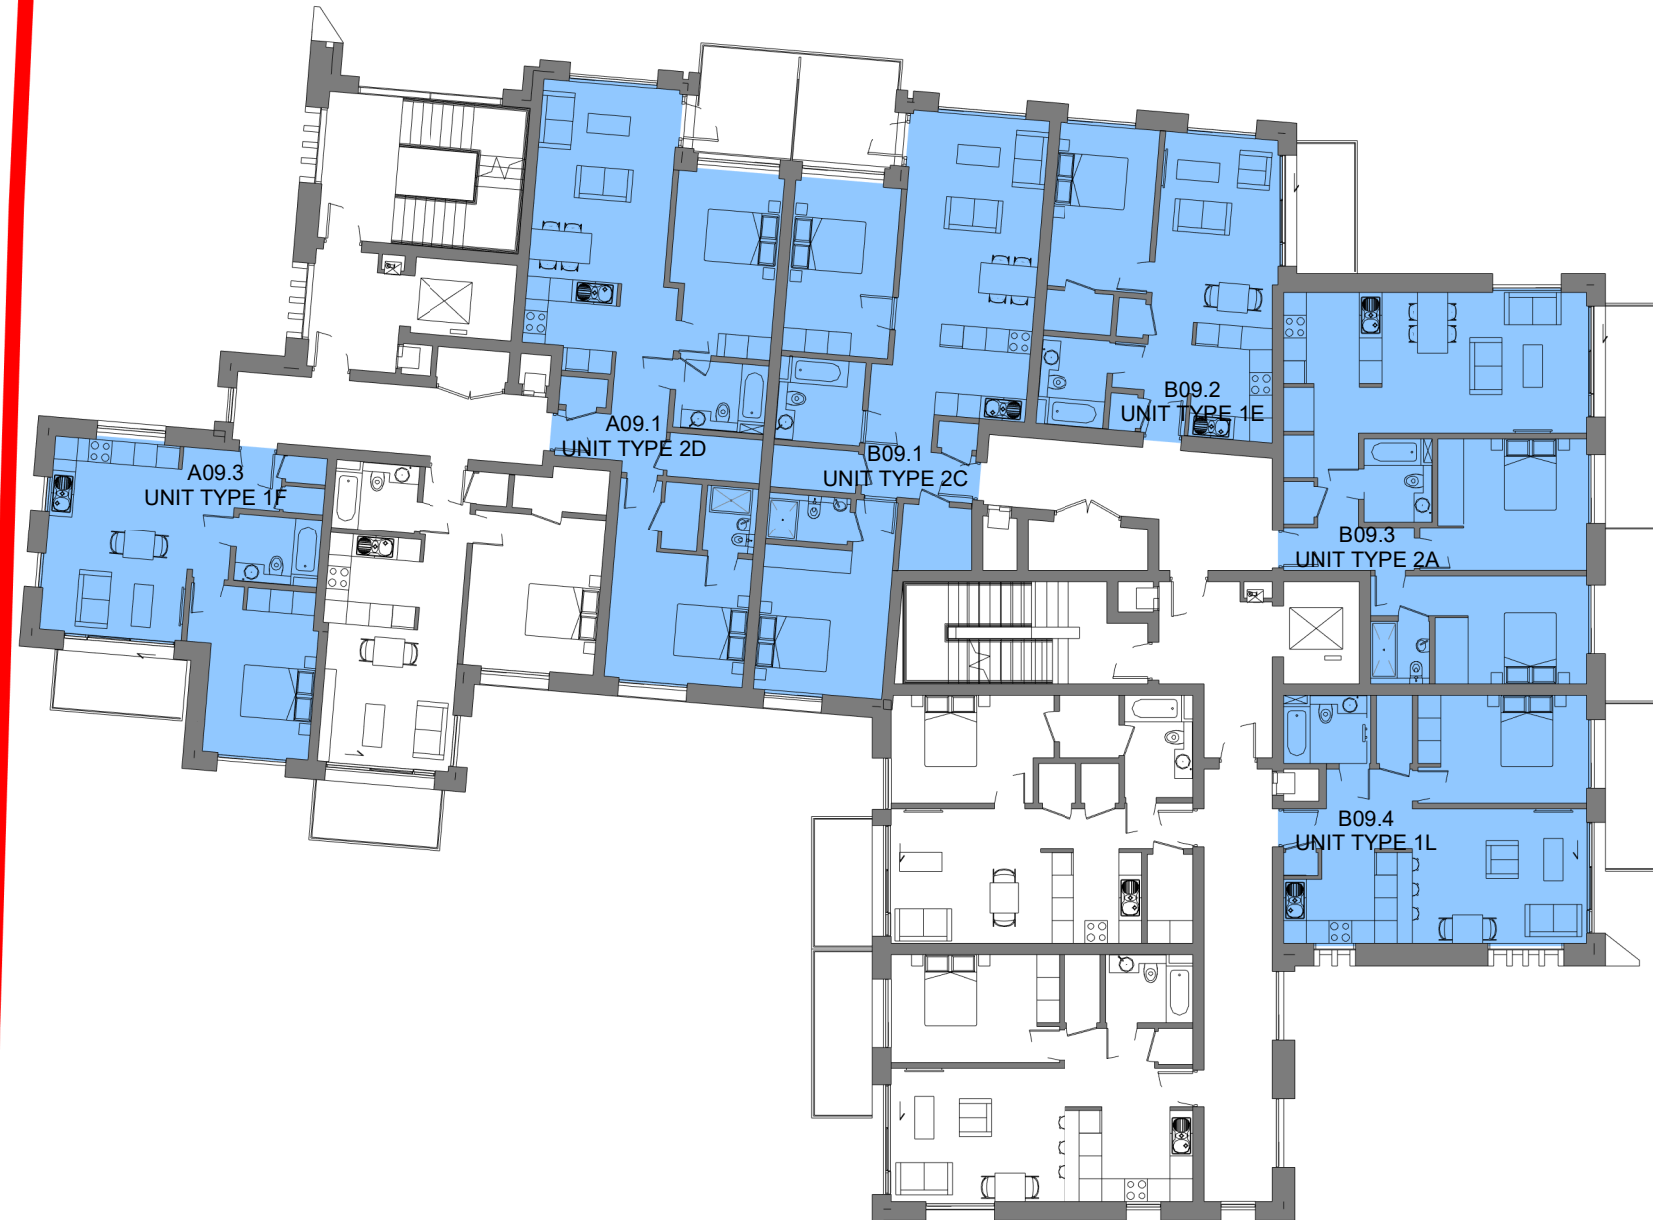

THIS DRAWING IS FOR INFORMATION PURPOSES ONLY.

REFER TO ACCOMPANYING ARCHITECTURAL DRAWINGS, AND HOUSING
 QUALITY ASSESSMENT REPORT AND SCHEDULE OF AREAS, FOR MORE
 DETAILED INFORMATION

REV	DATE	DESCRIPTION	CKH	CS DRN
P1	28/02/2022	ISSUED FOR PLANNING APPROVAL	BR	CS

STATUS CODE DESCRIPTION

ISSUED FOR PLANNING APPROVAL

CLIENT

Ravensbrook Limited

PROJECT

**Ravens Rock Road SHD; IVM House, nos. 31 and 31a
 Ravens Rock Road, Sandyford Business Park, Dublin 18**

DRAWING

PROPOSED DUAL ASPECT NINTH FLOOR PLAN

PROJECT NUMBER: 950719
 DATE: 29/04/2021

SCALE@ A3: As indicated
 DRAWN/CHECKED: BC/BR

STATUS CODE: A1
 DRAWING NUMBER: RR-HJL-00-00-DR-A-1039
 REVISION: P1

Henry J Lyons

Architecture + Interiors
 henryjlyons.com
 +353 1 888 3333
 info@henryjlyons.com
 51-54 Pearse Street
 Dublin D02 KA66