


Copyright. All Rights Reserved.
 This work is copyright and cannot be reproduced or copied in any form or by any means (graphic, electronic or mechanical including photocopying) without the written permission of the originator. Any license, express or implied, to use this document for any purpose whatsoever is restricted to the terms of the agreement or implied agreement between the originator and the instructing party.
 Unless otherwise stated all dimensions are in millimeters. Where dimensions are not given, drawings must not be scaled and the master must be referred to the Landscape Architect. If the drawing includes conflicting details/dimensions the master must be referred to the Landscape Architect. All dimensions must be checked on site. The Landscape Architect must be informed, by the Contractor, of any discrepancies before work proceeds.
 THIS DRAWING IS TO BE READ IN CONJUNCTION WITH RELEVANT CONSULTANT'S DRAWINGS.

01 Section 01
 Section Scale 1:100



02 Section 02
 Section Scale 1:100

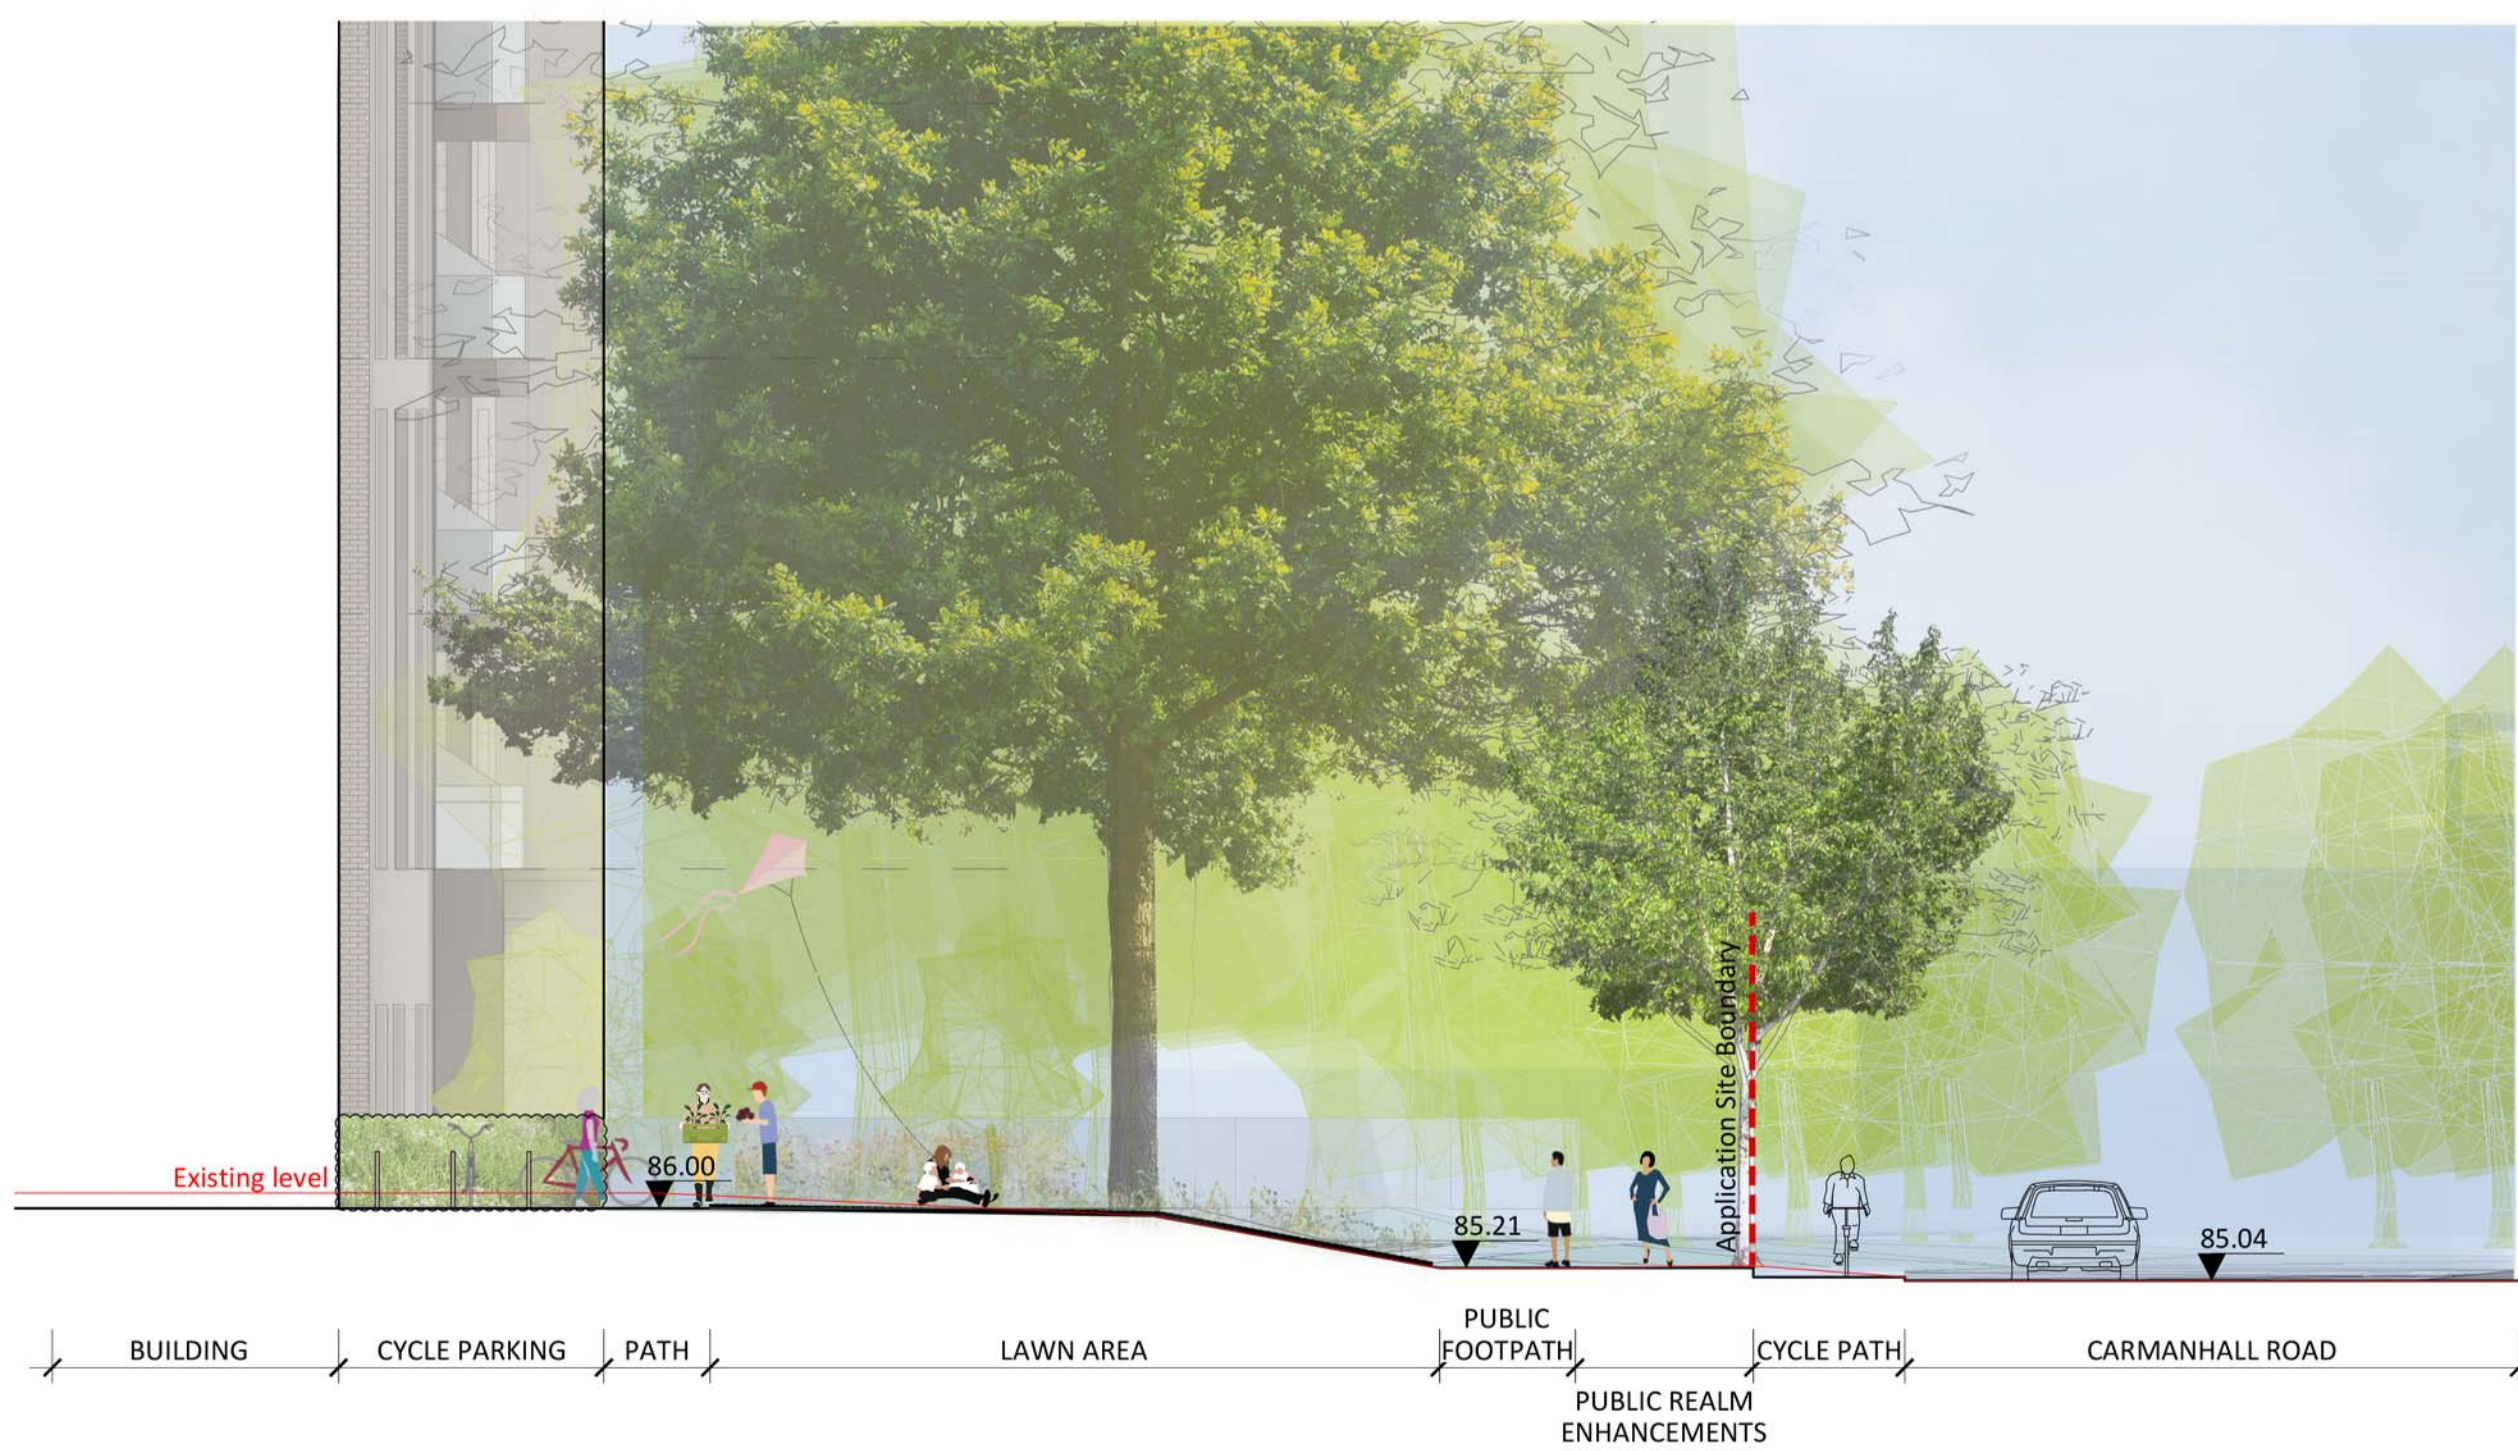

03 Section 03
 Section Scale 1:100

Address title block update	LP	Mar 2022	B
Updated section	AA	Oct 2021	A
Revision Details	LP		
	AA		
	By	Date	Rev
	Check		

Status: **PLANNING**



Hawarden House, 163 Upper Newtownards Road, Belfast, BT4 3HZ
 T: +44 (0)28 9029 8020 E: info@parkhood.com parkhood.com

Client: Ravensbrook Limited

Project: nos. 31 and 31a Ravens Rock Road, Sandyford Business Park, Dublin 18

Title: Sections

Scale@A1: 1:100 Date: July 2021

Dwg.no: 7159-XX-XX-DR-L-2100