



ALL DIMENSIONS TO BE CHECKED ON SITE
 NO DIMENSIONS TO BE SCALED FROM THIS DRAWING
 DRAWING IS TO BE READ IN CONJUNCTION WITH RELEVANT CONSULTANTS DRAWINGS

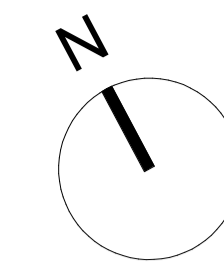

LEGEND

APPLICATION SITE
 BOUNDARY

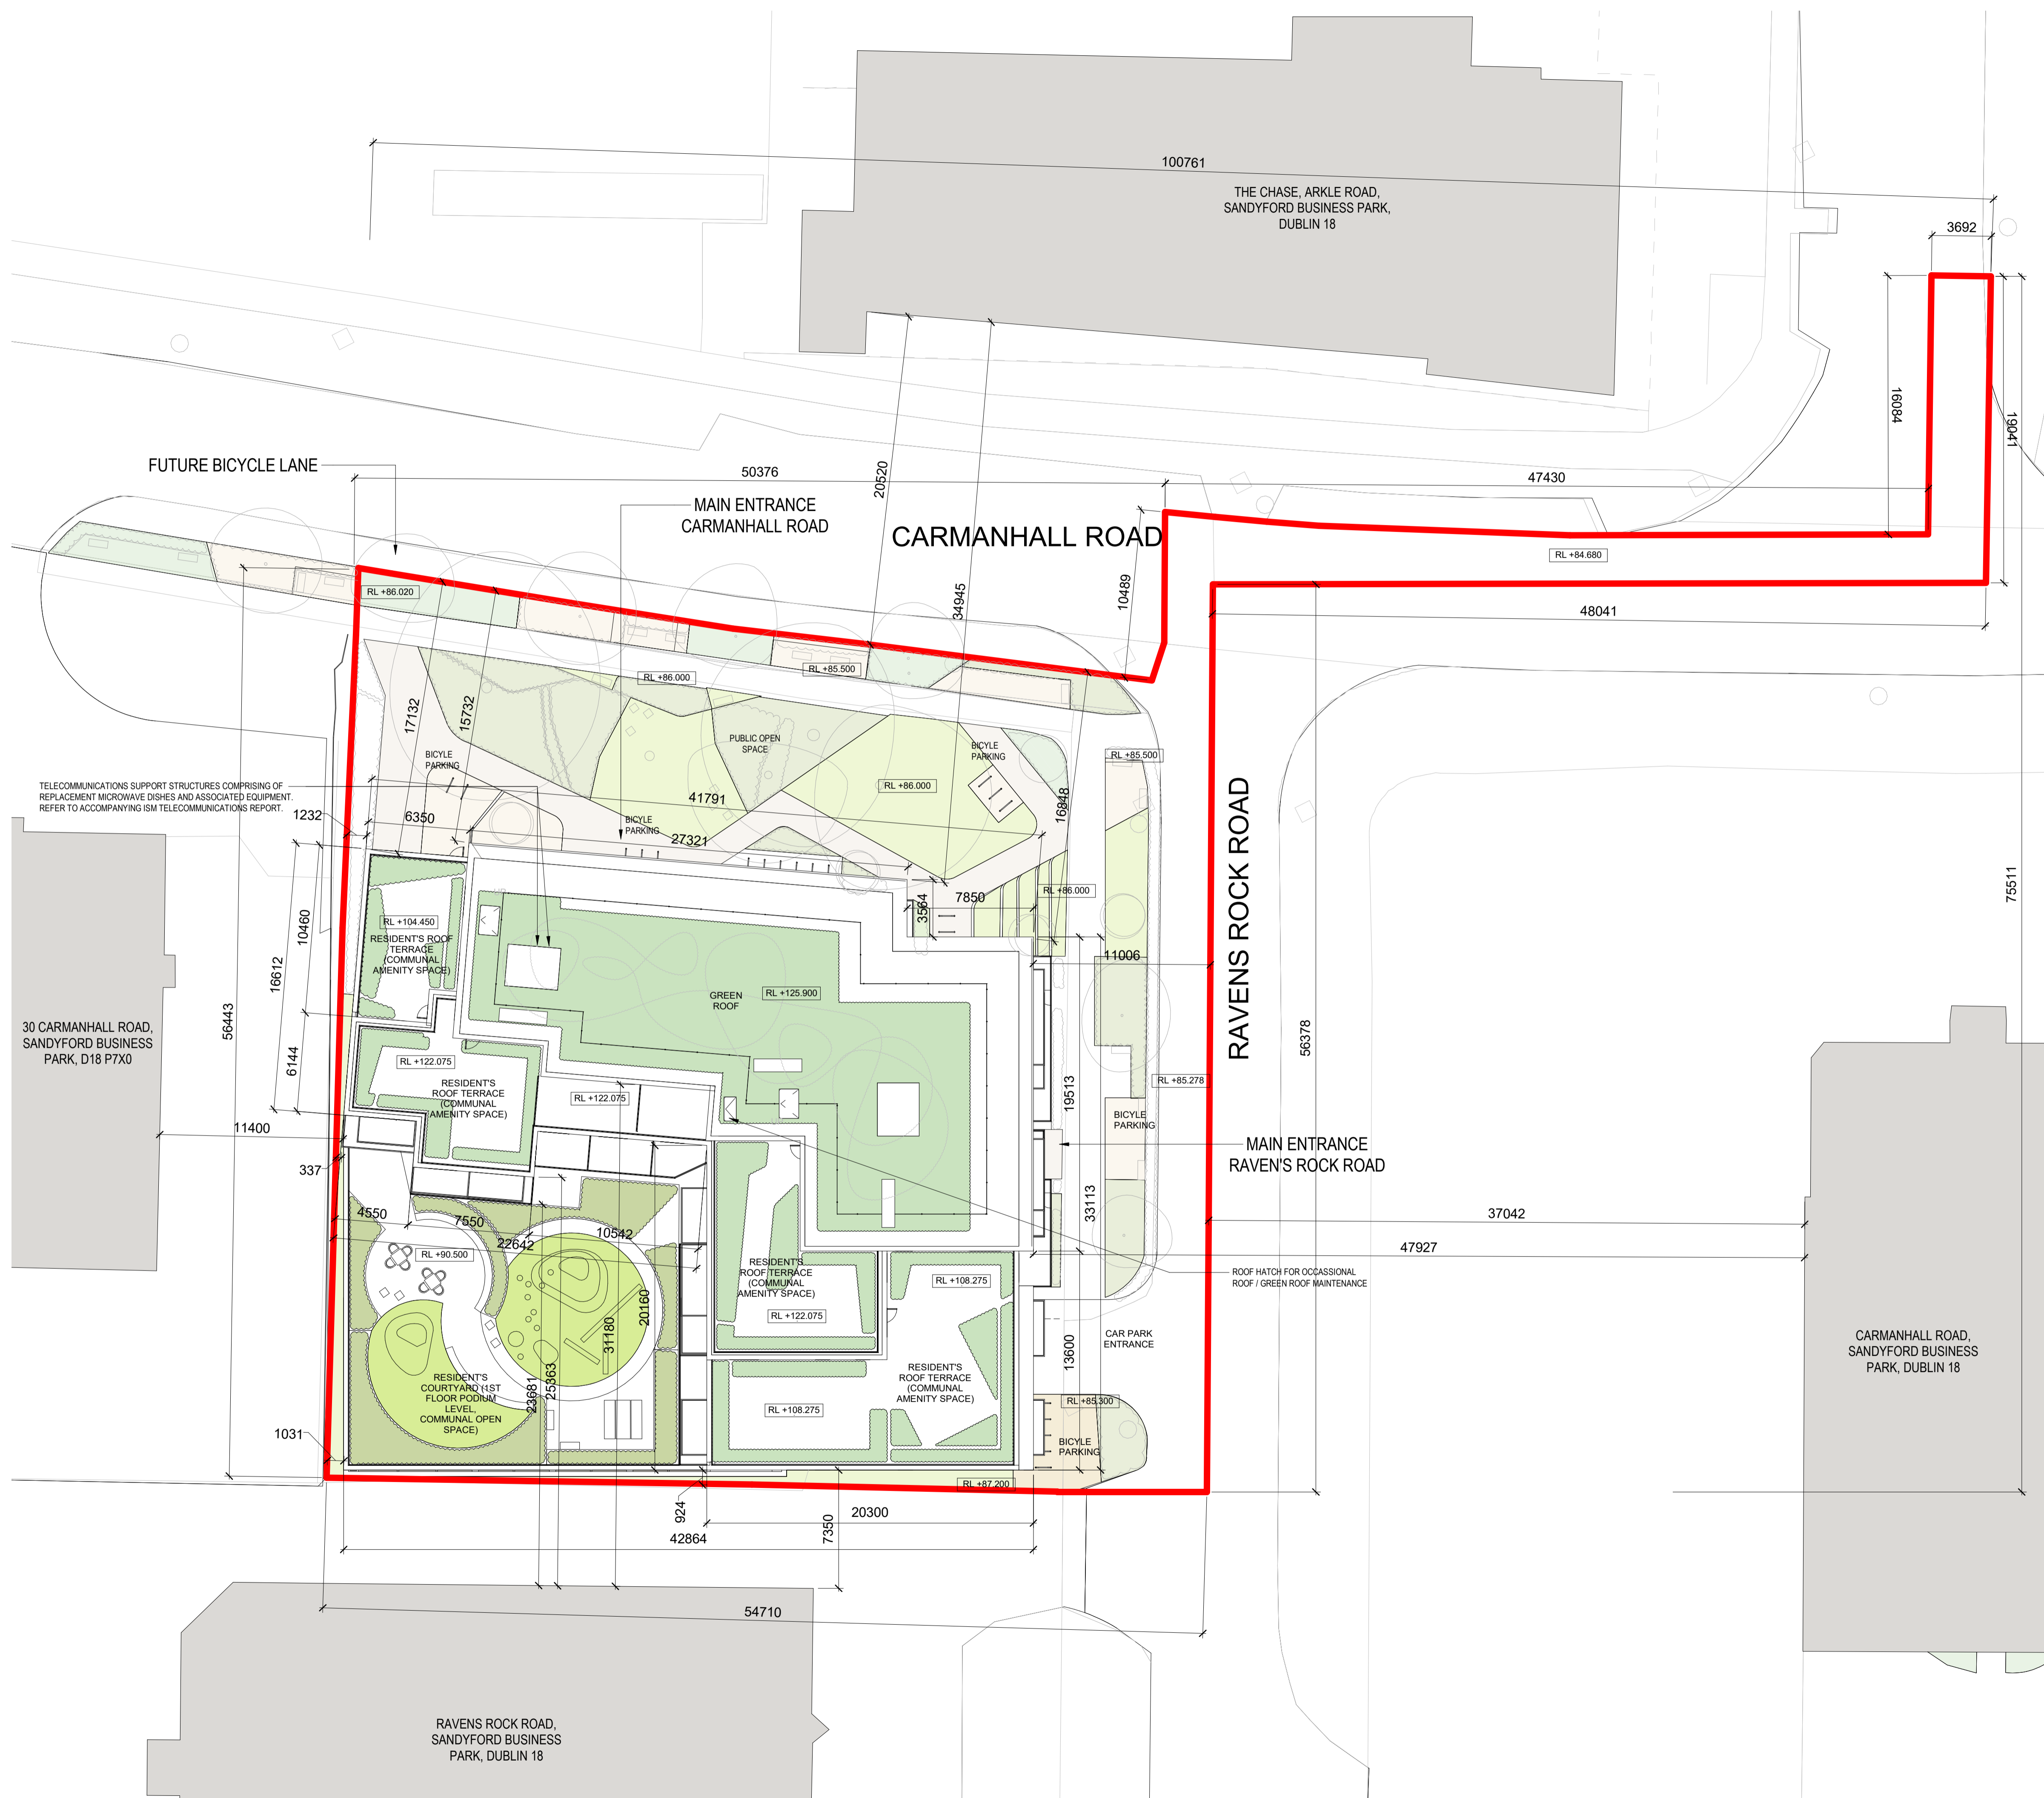

REV	DATE	DESCRIPTION	CHK	DRN
P3	28/02/2022	ISSUED FOR PLANNING APPROVAL	BR	CS
P2	13/05/2021	ISSUED FOR STAGE 2 PRE PLANNING	BR	BC
P1	22/03/2021	ISSUED FOR S247 MEETING	HJL	HJL

STATUS CODE DESCRIPTION
ISSUED FOR PLANNING APPROVAL

CLIENT
Ravensbrook Limited

PROJECT
Ravens Rock Road SHD; IVM House, nos. 31 and 31a Ravens Rock Road, Sandford Business Park, Dublin 18

DRAWING
PROPOSED SITE / ROOF LAYOUT PLAN

PROJECT NUMBER	DATE
950719	07/04/21

SCALE@ A1:	DRAWN/CHECKED:	REVISION
1:200	BC/ BR	

STATUS CODE:	DRAWING NUMBER	REVISION
A1	RR-HJL-00-00-DR-A-0002	P3

Henry J Lyons

Architecture + Interiors
 henryjlyons.com +353 1 888 3333 info@henryjlyons.com 51-54 Pearse Street Dublin D02 KA66